


NOTES

- SUBDIVISION AREA = 55.40 ACRES +/- GROSS, 50.81 ACRES +/- NET.
- ACCESS TO PROPOSED LOTS SHALL ONLY BE VIA RIDGE VIEW TRAIL.
- ACCESS & UTILITY EASEMENTS AS SHOWN BELOW PROVIDE THE REQUIRED EMERGENCY ACCESS ROUTE FOR THIS SUBDIVISION AND ACCESS TO COUNTY ROAD 60U FOR PROPERTIES NORTH OF THIS SUBDIVISION.

LEGEND

- SUBDIVISION BOUNDARY LINES
- LOT LINES
- EASEMENT LINES
- SET ALUMINUM CAP
- FOUND BRASS CAP
- FOUND ALUMINUM CAP
- SET STANDARD BRASS CAP

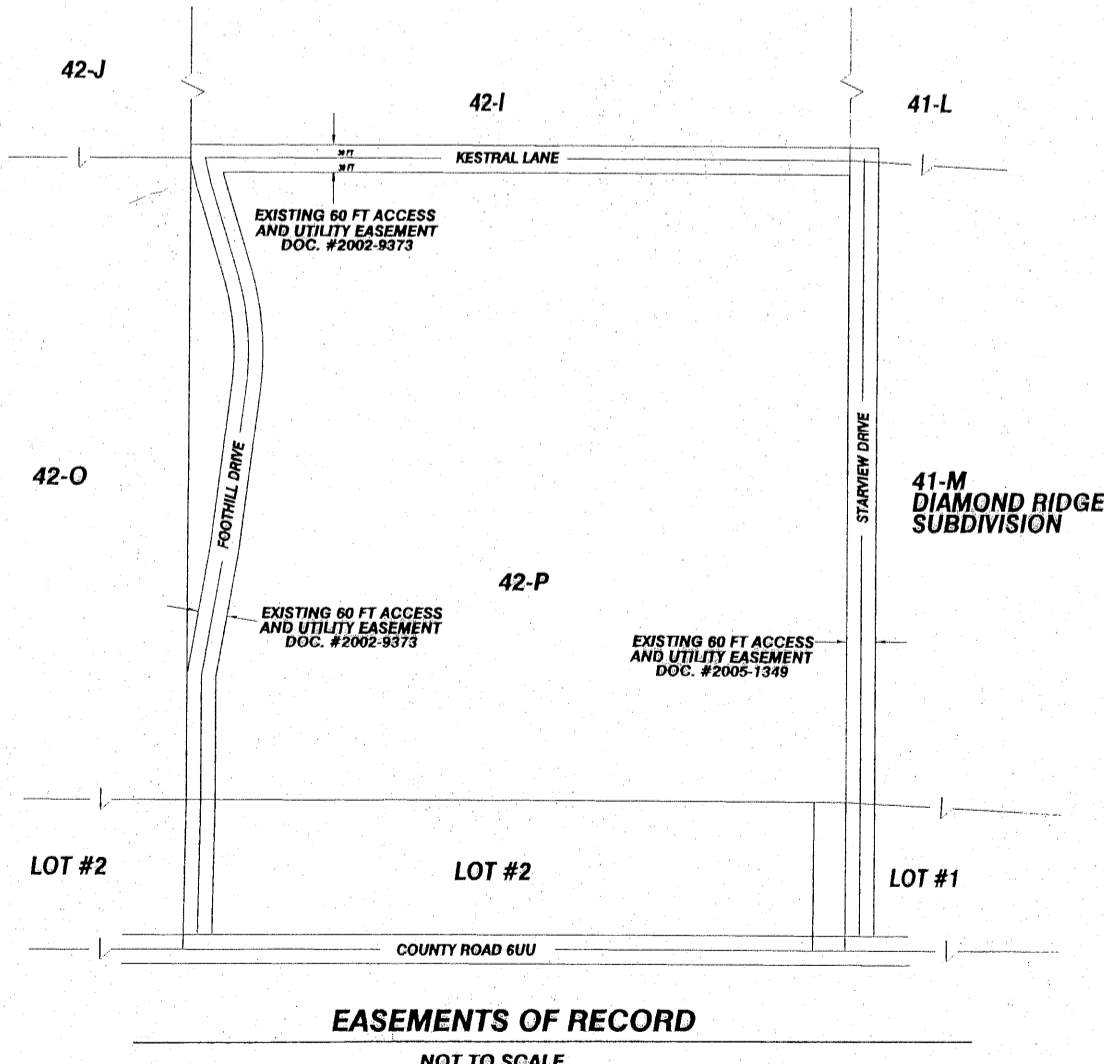

CERTIFICATE OF DEDICATION

Know all persons by these presents: That Southfork Sales & Consulting, Inc., being the owners of the land described as follows:


Tract #41-M and part of Lot #1, Section #32, Resurvey T.52N., R.102W., 6th P.M., Park County Wyoming; Said parcel being more particularly described as follows: Commencing at the Northeast corner of said Tract #41-M; thence S 09°06'36" E on and along the east line of said Tract #41-M for a distance of 1323.13 feet; thence N 86°48'55" W on and along the south line of said Tract #41-M for a distance of 180.00 feet; thence S 25°15'07" W for a distance of 258.02 feet to a point on the South line of Section #32; thence N 89°47'38" W on and along the South line of Section #32 for a distance of 1286.44 feet to the Southwest corner of Section #32; thence N 00°05'19" W on and along the West line of Section #32 for a distance of 303.54 feet to the Southwest corner of Tract #41-M; thence N 00°01'09" E on and along the West line of Tract #41-M for a distance of 1524.36 feet to the Northwest corner of Tract #41-M; thence S 86°45'33" E on and along the North Line of Tract #41-M for a distance of 1555.34 feet to the POINT OF BEGINNING;

In Park County, Wyoming, under the name and style of DIAMOND RIDGE SUBDIVISION as appears on this plat, in with the free consent, and in accordance with the desires of the undersigned owners and proprietors, do hereby dedicate to the County of Park, State of Wyoming for the use by the public, the rights-of-way and other public areas as shown hereon for use as such and hereby dedicate those portions of land labeled as utility and irrigation easements to the County of Park for use by utility and irrigation companies in the installation and maintenance of utility lines and facilities. It is understood that dedication of public rights-of-way for streets and roads does not necessarily result in acceptance of roads constructed therein for maintenance by the County of Park.

In witness whereof, the said owner Southfork Sales & Consulting, Inc. has caused their name to hereon be subscribed this 30th day of MARCH, 2006.

Greg Sylvester - President *Greg Sylvester* - PRESIDENT

ACKNOWLEDGMENT:
STATE OF WYOMING)
COUNTY OF PARK) SS
The foregoing owner's certificate was acknowledged before me this 30th day of March, 2006, by Greg Sylvester - President

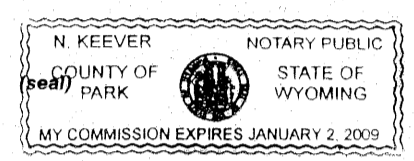

Witness my hand and official seal:
N. Keever
Notary Public
My commission expires: 1/2/09

PLATTING CONDITIONS

RIGHT-OF-WAY: THE RIGHT-OF-WAY FOR INGRESS AND EGRESS FOR SERVICE AND EMERGENCY VEHICLES IS GRANTED OVER, ACROSS, ON, AND THROUGH ANY AND ALL PRIVATE ROADS AND DRIVES NOW OR HERINAFTER ESTABLISHED.

EROSION CONTROL: ALL SOILS EXPOSED BY EXCAVATION OR CONSTRUCTION SHALL BE REVEGETATED BY THE END OF THE FIRST FULL GROWING SEASON FOLLOWING SUCH CONSTRUCTION INCLUDING THE CONSTRUCTION OF ROADS, DRIVEWAYS, AND BUILDINGS TO PREVENT SOIL EROSION. ALL SIDE SLOPES AND BANKS SHALL BE CONSTRUCTED TO MAINTAIN A SLOPE NOT STEEPER THAN 1 1/2:1 (ONE AND ONE-HALF UNITS OF HORIZONTAL LENGTH TO ONE UNIT OF VERTICAL LENGTH).

COUNTY, STATE AND OTHER REGULATIONS: TO THE EXTENT THAT APPLICABLE COUNTY OR OTHER GOVERNMENTAL REGULATIONS, RULES, OR LAWS ARE MORE RESTRICTIVE THAN THE PARAGRAPHS HEREIN CONTAINED, SUCH APPLICABLE REGULATIONS SHALL SUPERSEDE AND GOVERN AT ALL TIMES.

ROADS AND SIGNAGE: ALL SIGNAGE, BOTH CONSTRUCTION AND FINAL, SHALL BE IN ACCORDANCE WITH THE MANUAL ON UNIFORM TRAFFIC CONTROL DEVICES (MUTCD). ALL ROADS SHALL BE CONSTRUCTED IN COMPLIANCE WITH THE PARK COUNTY SUBDIVISION REGULATIONS AND ANY DESIGN SPECIFICATIONS INCLUDED HEREIN.

RESTRICTIONS RUN WITH THE LAND: THE RESTRICTIONS HEREIN SET FORTH ARE BINDING UPON ALL OWNERS AND RESPECTIVE SUCCESSORS-IN-INTEREST AND RUN WITH THE LAND.

REVISION AND/OR AMENDMENT: THE CONDITIONS, RESTRICTIONS, STIPULATIONS, AGREEMENTS, AND COVENANTS HEREIN SHALL NOT BE WAIVED, ABANDONED, TERMINATED, NOR AMENDED EXCEPT BY UNANIMOUS WRITTEN CONSENT OF THE PROPERTY OWNERS, AND CONSENT OF THE BOARD OF COUNTY COMMISSIONERS.

ENFORCEMENT: IN CASE OF ANY VIOLATION OF THE PROVISIONS HEREON, THE BOARD OF COUNTY COMMISSIONERS MAY, IN ADDITION TO OTHER REMEDIES AT LAW, INCLUDING AN ACTION FOR DAMAGES, HAVE SUCH VIOLATIONS ENJOINED OR, IN THE CASE OF THE ERECTION OR MAINTENANCE OF ANY BUILDING, STRUCTURE, OR THING IN VIOLATION OF ANY OF THE PROVISIONS HEREOF, MAY HAVE SUCH BUILDING, STRUCTURE, OR THING REMOVED BY PROPER LEGAL PROCEDURE. INACTION BY THE BOARD OF COUNTY COMMISSIONERS TO PERFECT AND ENFORCE THEIR RIGHTS SHALL NOT BE DEEMED A WAIVER OF THE RIGHT OF ENFORCEMENT OF SAME, EVEN THOUGH SUCH INACTION MAY BE OF LONG DURATION.

SALE OF LOTS OR SUBDIVISION IMPROVEMENTS AGREEMENT: NO LOTS, PARCELS, OR OTHER UNITS OF LAND SHALL BE CONVEYED UNTIL AND UNLESS: A) ALL ROADS, IRRIGATION, AND OTHER REQUIRED IMPROVEMENTS HAVE BEEN COMPLETED AND THE PARK BOARD OF COUNTY COMMISSIONERS HAS AUTHORIZED SAID CONVEYANCE BY RECORDED LETTER OF APPROVAL TO CONVEY LAND WITHIN THE SUBDIVISION; OR B) A PERFORMANCE BOND, LETTER OF CREDIT, OR OTHER SUFFICIENT FINANCIAL COMMITMENT TO ASSURE THAT ALL OF THE FACILITIES PROPOSED SHALL BE IN FACT COMPLETED.

VACATION: THIS SUBDIVISION MAY BE VACATED OR PARTIALLY VACATED PURSUANT TO APPLICABLE STATE LAW OR COUNTY RULES AND REGULATIONS.

FUTURE SUBDIVISION: NO FURTHER SUBDIVISION OF THE SUBJECT LOTS, PARCELS, OR OTHER UNITS OF LAND WHICH WOULD INCREASE THE NUMBER OF LOTS, PARCELS, OR OTHER UNITS OF LAND WITHIN THIS SUBDIVISION WILL BE PERMITTED.

FEE PAYING MEMBERSHIP IN A PROPERTY OWNERS ASSOCIATION: FEE PAYING MEMBERSHIP IN A PROPERTY OWNERS' OR HOMEOWNERS' ASSOCIATION, DISTRICT, OR OTHER COMMON ENTITY SHALL BE REQUIRED OF ALL LOT PURCHASERS. FURTHER, THERE SHALL BE PROVISIONS IN THE DOCUMENTS SETTING UP SAID ASSOCIATION, DISTRICT, OR OTHER ENTITY WHICH SHALL ASSURE PAYMENT OF FEES IN AN AMOUNT WHICH IS ADEQUATE TO ACCOMPLISH THE MAINTENANCE OF COMMON ROADS AND FACILITIES IN A SAFE MANNER. SUCH ASSOCIATION, DISTRICT, OR OTHER ENTITY SHALL BE EMPOWERED, AUTHORIZED, AND REQUIRED TO PERFORM SUCH MAINTENANCE.

ROAD CONSTRUCTION AND ACCEPTANCE: THE COUNTY SHALL NOT ACCEPT THE MAINTENANCE OF ANY ROAD AND BRIDGE WITHIN THE BOUNDARIES OF DIAMOND RIDGE SUBDIVISION UNTIL AND UNLESS THE ROAD OR BRIDGE MEETS ALL COUNTY ROAD AND BRIDGE SPECIFICATIONS AND ALL REQUIREMENTS OF THE STATUTES OF THE STATE OF WYOMING IN EFFECT AT THE TIME A PETITION FOR ACCEPTANCE IS FILED WITH THE PARK BOARD OF COUNTY COMMISSIONERS. THE BOARD OF COUNTY COMMISSIONERS SHALL HAVE SOLE AUTHORITY TO DETERMINE WHETHER OR NOT TO ACCEPT MAINTENANCE. NOTHING SHALL REQUIRE THE BOARD OF COUNTY COMMISSIONERS TO ASSUME MAINTENANCE.

DRAINAGE: RUNOFF FROM THE SITE AFTER CONSTRUCTION SHALL NOT EXCEED THE LEVEL OF RUNOFF WHICH OCCURRED PRIOR TO CONSTRUCTION. ANY RUNOFF IN EXCESS OF PRE-CONSTRUCTION LEVELS SHALL BE DETAINED ON-SITE AND INFILTRATED OR EVAPORATED.

DUST: DUST SHALL BE MITIGATED DURING AND AFTER CONSTRUCTION. IN ALL CASES, BEST MANAGEMENT PRACTICES ESTABLISHED BY THE DEPARTMENT OF ENVIRONMENTAL QUALITY SHALL BE USED TO REDUCE OR ELIMINATE ANY IMPACT TO ADJACENT PROPERTIES FROM DUST.

SEVERABILITY: INVALIDATION OF ANY OF THESE RESTRICTIONS OR AGREEMENTS BY JUDGEMENT OR COURT ORDER SHALL IN NO WAY AFFECT ANY OF THE OTHER PROVISIONS HEREOF, WHICH SHALL REMAIN IN FULL FORCE AND EFFECT.

PLANNING COMMISSION RECOMMENDATION

The Park County Planning and Zoning Commission received no objections or has heard all objections to the proposed subdivision and hereby recommends this plat for approval.

Dee Nestorhold
Chairman

Attest:
Deb Beck Date: 3-14-06
Park County Planning and Zoning Commission Secretary

BOARD OF COUNTY COMMISSIONERS APPROVAL AND SUBDIVISION PERMIT

This plat is hereby approved and the subdivision permit granted by the Board of County Commissioners of Park County, Wyoming, this 14th day of March, 2006.

Maive Fortaine
Chairman



Attest:
Allen Carter Date: March 14, 2006
Park County Clerk

RECORDER'S ACCEPTANCE

This plat was accepted for filing in the office of the Park County Clerk and Recorder on this 14th day of March, 2006, and filed for record at 10:20 AM under reception number 2007-181a I-191

Kelly Jensen (seal)
Park County Clerk and Recorder

By: *Christie Eck, Deputy*
COUNTY CLERK

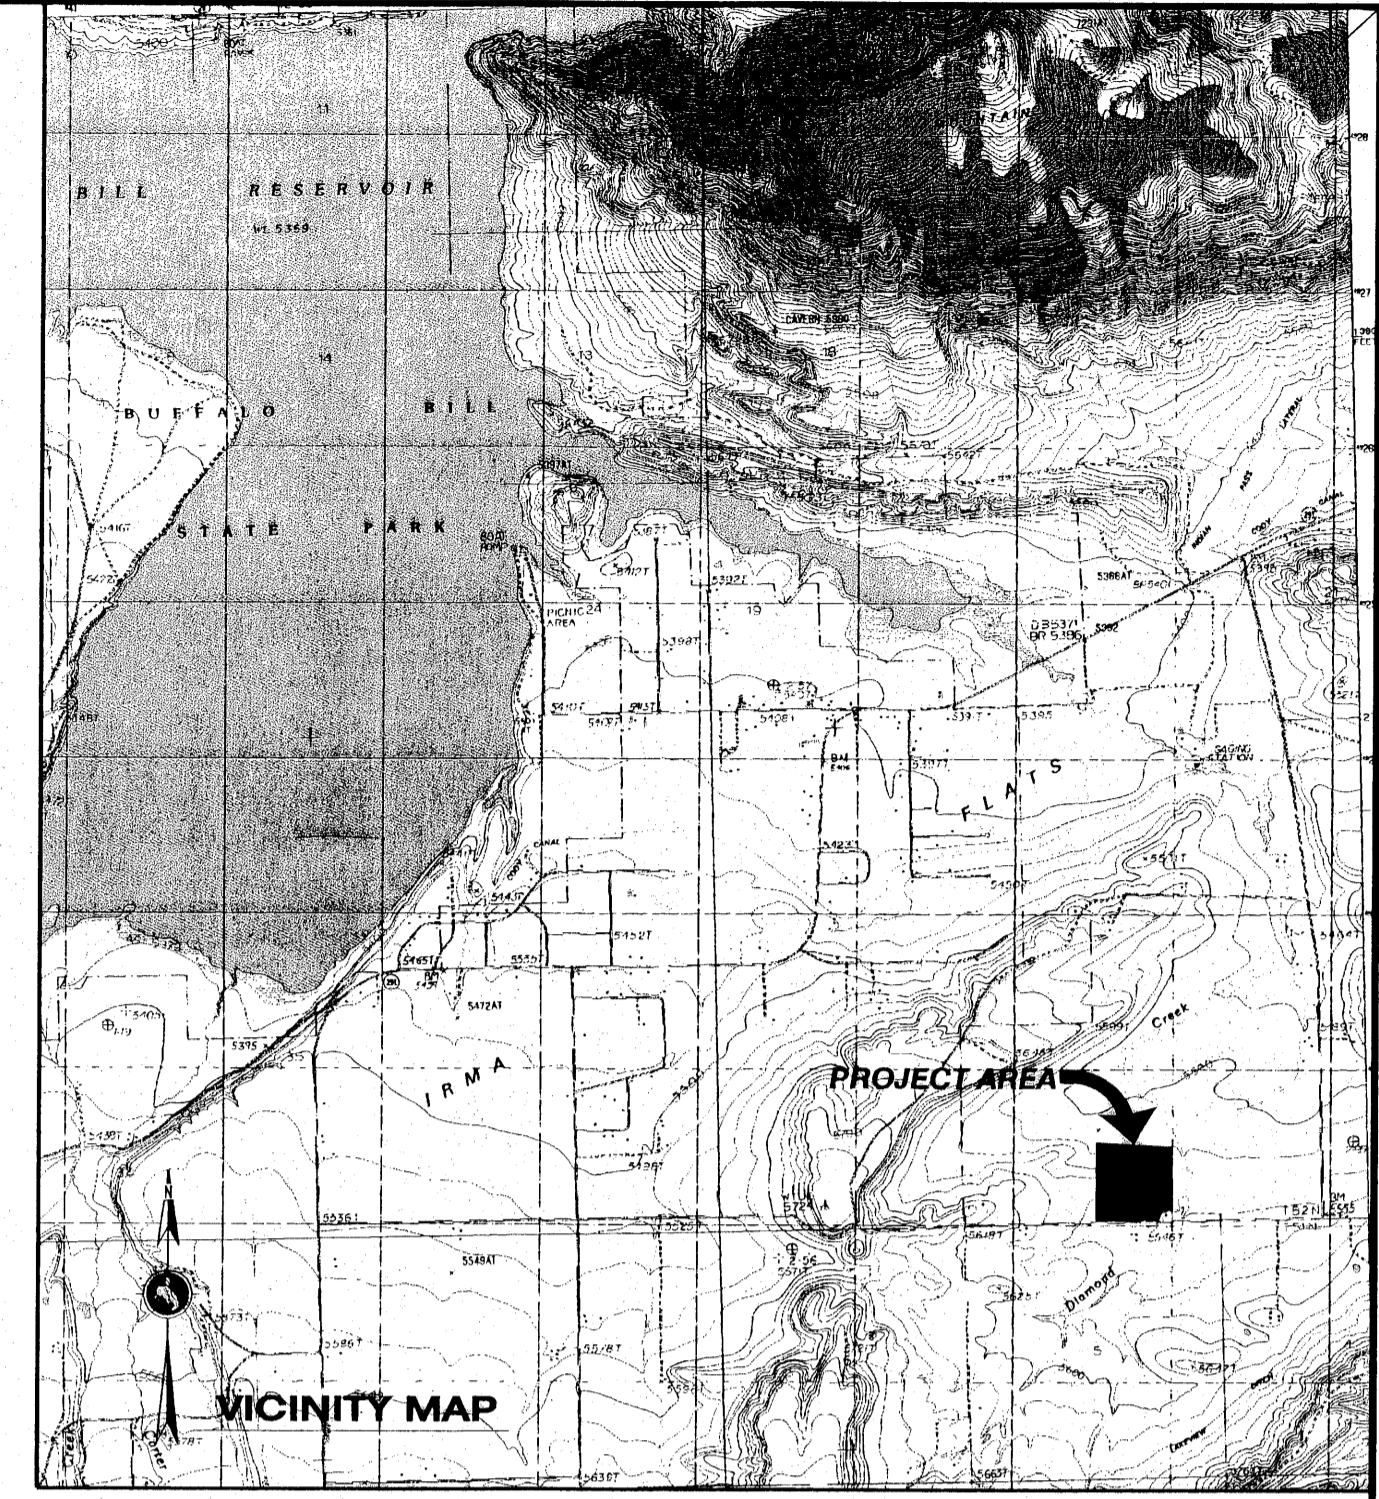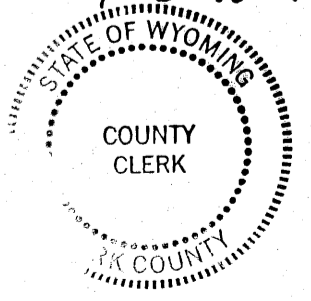

MORTGAGEE STATEMENT

LENDER DESIRES TO HAVE THE PROPERTY DESCRIBED HEREIN PLATTED INTO LOTS WITH STREETS, UNDER AN ARRANGEMENT WHEREBY EACH LOT MAY BE RELEASED FROM THE MORTGAGE OF THE UNPAID BALANCE. LENDER HAS AN AGREEMENT WITH DEVELOPER AND CONSENTS, BY ITS SIGNATURE BELOW THROUGH ITS DULY AUTHORIZED REPRESENTATIVE, TO THE FILING OF THE FINAL PLAT AND SUBSEQUENT DEVELOPMENT AND SALE OF LOTS THEREIN.

SHOSHONE FIRST BANK, INC.

BY: *Glenn R. Ross*, Executive Vice President

PRINT NAME AND TITLE: Glenn R. Ross, Executive Vice President

I, *Glenn R. Ross*, DECLARE UNDER PENALTY OF PERJURY UNDER THE LAWS OF THE UNITED STATES OF AMERICA, THAT I HAVE READ THE ABOVE AND FOREGOING DECLARATION AND STATEMENT, THAT I KNOW AND UNDERSTAND THE CONTENTS THEREOF AND THAT THIS DECLARATION AND STATEMENT IS TRUE AND CORRECT. IN ACCORDANCE WITH 28 U.S.C. § 1746, THIS INSTRUMENT IS INTENDED TO AND SHALL HAVE THE SAME FORCE AND EFFECT AS A SWORN DECLARATION, VERIFICATION, CERTIFICATE, STATEMENT, OATH OR AFFIDAVIT.

SURVEYOR'S CERTIFICATE

I, Paul R. Campbell, being a registered land surveyor in the State of Wyoming, do hereby certify that this plat and survey of DIAMOND RIDGE SUBDIVISION was made by me and under my supervision and that both are accurate to the best of my knowledge and in compliance with all State and County statutory provisions and regulations.

Dated this 14th day of MARCH, 2006

Paul R. Campbell
Professional Land Surveyor
LS2571
Registration No.: 2571 L.S.
WYOMING

DECEMBER 2005

FINAL PLAT SHOWING

DIAMOND RIDGE SUBDIVISION

WITHIN
TRACT 41-M AND LOT 1, SECTION 32
Resurvey T.52N., R.102W., 6th P.M.
Park County, Wyoming

C&A Campbell & Associates
Cody, Wyoming

Sage Sage Civil Engineering
Cody, Wyoming